


- NOTES
1. Main structure 800-1000/160 170
  2. Main structure 110-5-6-3 Code
  3. Main structure 110-5-6-3 Code
  4. Main structure 110-5-6-3 Code
  5. Main structure 110-5-6-3 Code
  6. Main structure 110-5-6-3 Code
  7. Main structure 110-5-6-3 Code
  8. Main structure 110-5-6-3 Code
  9. Main structure 110-5-6-3 Code
  10. Main structure 110-5-6-3 Code


ST/02L2/96/UB



<p>97 12 96 60</p> <p>11 APR 1996</p> <p>DETAIL SERVICES</p>	<p>GENERAL ARRANGEMENT</p> <p>SCALE 1:200</p>	<p>TYNE SLIP &amp; ENGINEERING</p> <p>RYVES, DRYVE, SOUTH SHIELDS</p>	<p>MALCOLM RENFOLDS &amp; PARTNERS CONSULTING ENGINEERS</p> <p>11 BRIDGE STREET, SOUTH SHIELDS, TYNE &amp; WARDON, NORTH A.I.R. N. 15 1111 111111</p>	<p>0296/1A</p> <p>DATE: 11 APR 1996</p> <p>DRAWN BY: J</p>
--	---	---	---	--


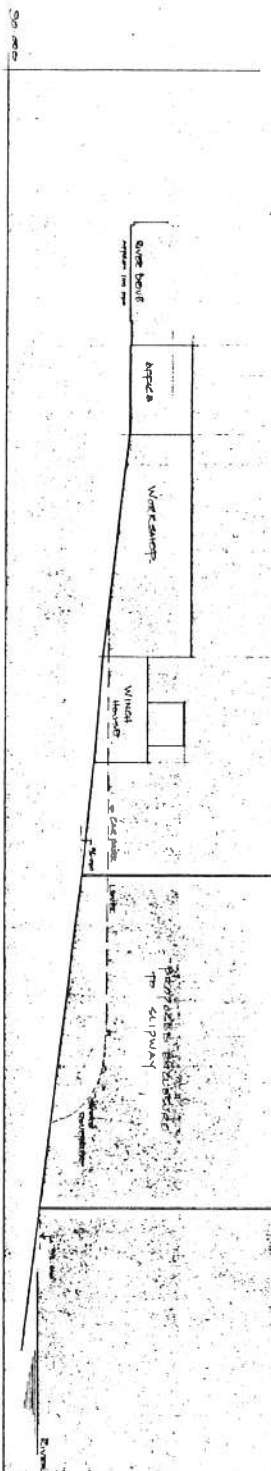


LONGITUDINAL SECTION THROUGH SITE

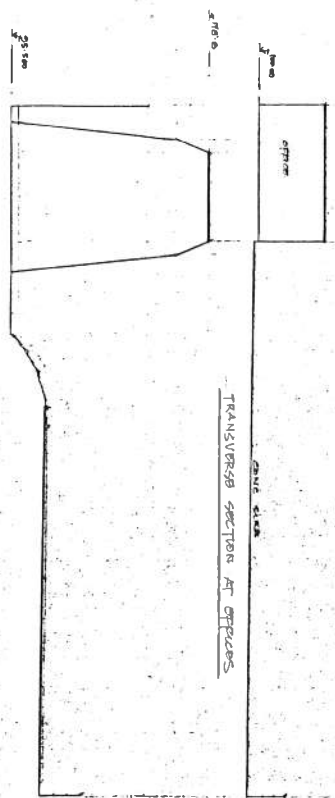


TRANSVERSE SECTION AT OFFICES


ST/0242/96/UD

 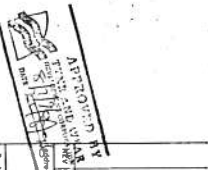

DATE	4/16/96
BY	[Signature]
SCALE	1:200
PROJECT	RYAN DRIVE SOUTH SHIELDS
CLIENT	TYNE SLIP & ENGINEERING
SECTION	SECTIONS
ENGINEER	MAUGHAN REMOLDS & PARTNERS CONSULTING ENGINEERS
REGISTERED	11 REGENT TERRACE GOTTINGHAM
CONTACT	TEL: No 0191 470311 FAX: No 0191 480001
NO.	8296/2

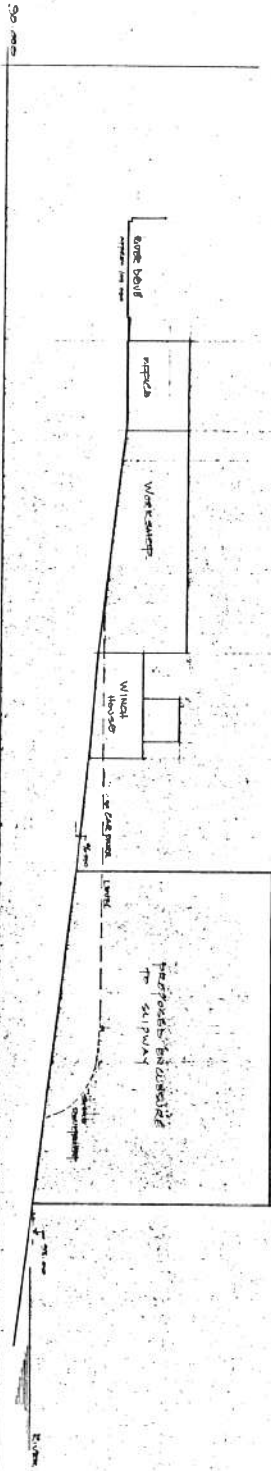

LONGITUDINAL SECTION THROUGH SITE.

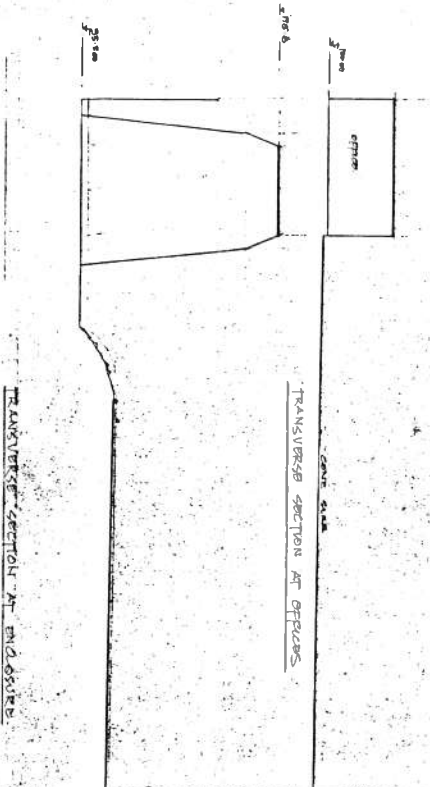

TRANSVERSE SECTION AT OPPIUS

TRANSVERSE SECTION AT END DRIVE


5/10/24/2/96/40

REGISTERED BY  
ENGINEERING COUNCIL  
No. 14695


SOFT COPY  
- 7 JUN 1996

<p>MAUGHAN HENRICKS &amp; PARTNERS CONSULTING ENGINEERS</p>	
<p>15 ROBERT TRENCH GARDENS THE LANE, SOUTH AUCKLAND TEL. 011 836 9955 FAX 011 836 9923</p>	
<p>SCALE: 1:200</p>	<p>NO. DATE MODIFICATION</p>
<p>TITLE: THE SLIP &amp; ENGINEERING SECTIONS</p>	<p>CLIENT: EVER DRIVE SOUTH SHIELDS</p>
<p>DATE: May '96</p>	<p>BY: [Signature]</p>
<p>PROJECT NO: 0296/2</p>	<p>REVISION: [ ]</p>


THIS DRAWING IS THE COPYRIGHT DESIGN OF MAUGHAN REYNOLDS & PARTNERS AND MUST NOT BE REPRODUCED IN WHOLE OR IN PART OR USED FOR ANY PURPOSE WITHOUT PERMISSION.

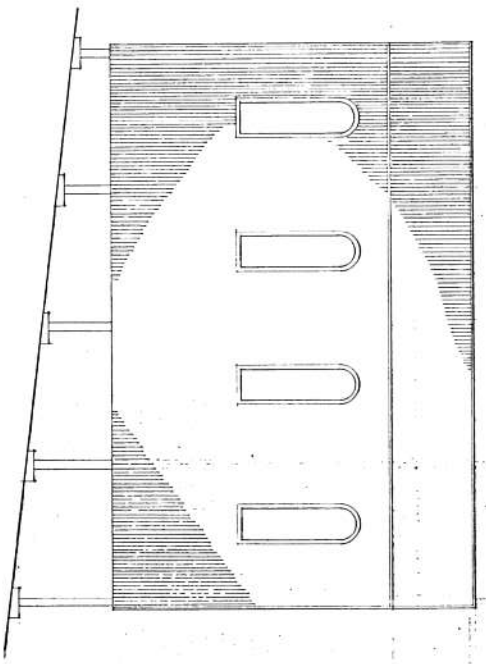


EAST ELEVATION

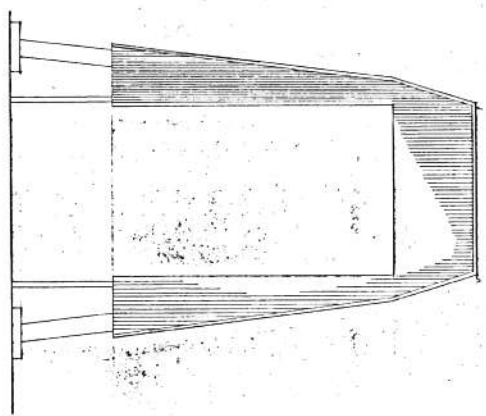

NORTH ELEVATION

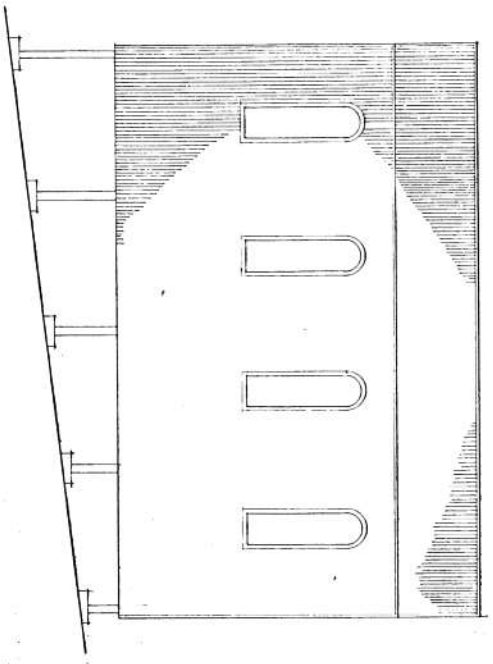

WEST ELEVATION

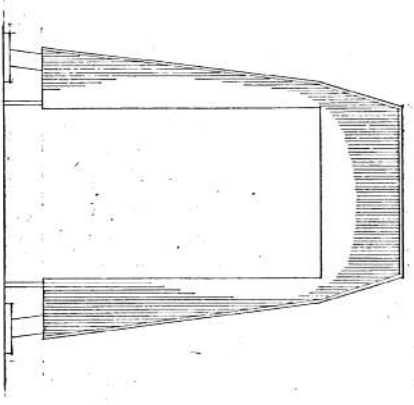

SOUTH ELEVATION

ST/0242/96/4b



REV	DATE	DESCRIPTION
		OWNER REVISED SOUTH ELEVATIONS.
		TYNE SLIP & ENGINEERING ELEVATIONS.
SCALES 1:100		

MAUGHAN REYNOLDS & PARTNERS  
CONSULTING ENGINEERS

15 BRIDE IN TERRACE GATEWAY  
TYNE, NE1 7EN  
TEL: 0191 2751133 FAX: 0191 2751131

DATE: JUL 96  
DRAWN BY: [Signature]  
8296/4